


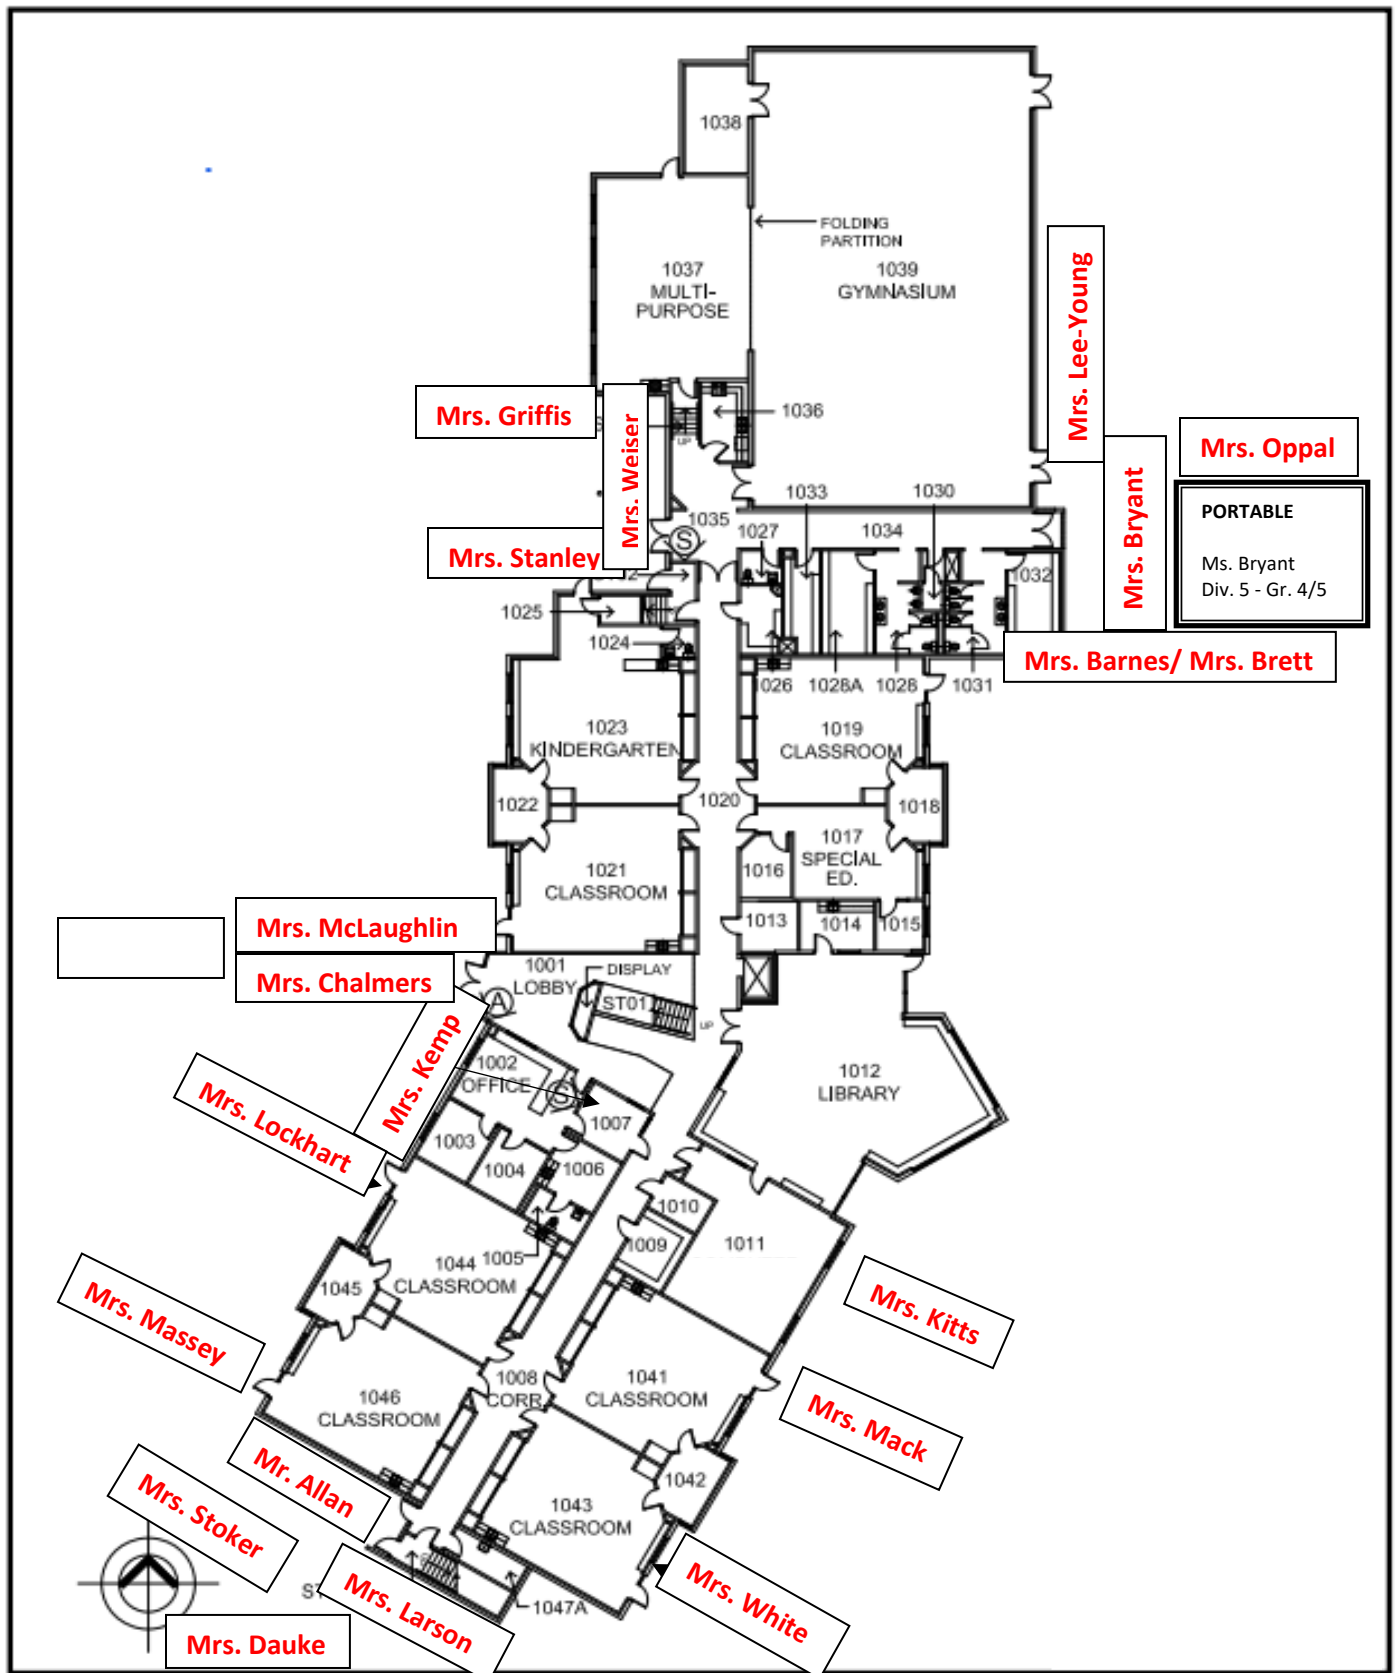

CRAVEN/HUSTON/POWERS ARCHITECTS

ARCHITECTURE AND LANDSCAPE ARCHITECTURE

EDITH MCDERMOTT ELEMENTARY SCHOOL

SCHOOL DISTRICT No. 42
12178 BONSON RD
PITT MEADOWS, BC

DRAWING NAME:

MAIN
FLOOR PLAN

PROJECT NUMBER:

DATE:
03/2013

SCALE:

